




ASSA ABLOY Door Group Australia PTY LTD T/AS Joey Cavity Frames

ABN: 50 004 519 331
85-89 Tulip Street, Cheltenham
Ph (03) 5990 1777
www.joeycavityframes.com.au
joey.sales@assaabloy.com

**Fast Fix
Architrave
80kg or 180kg**

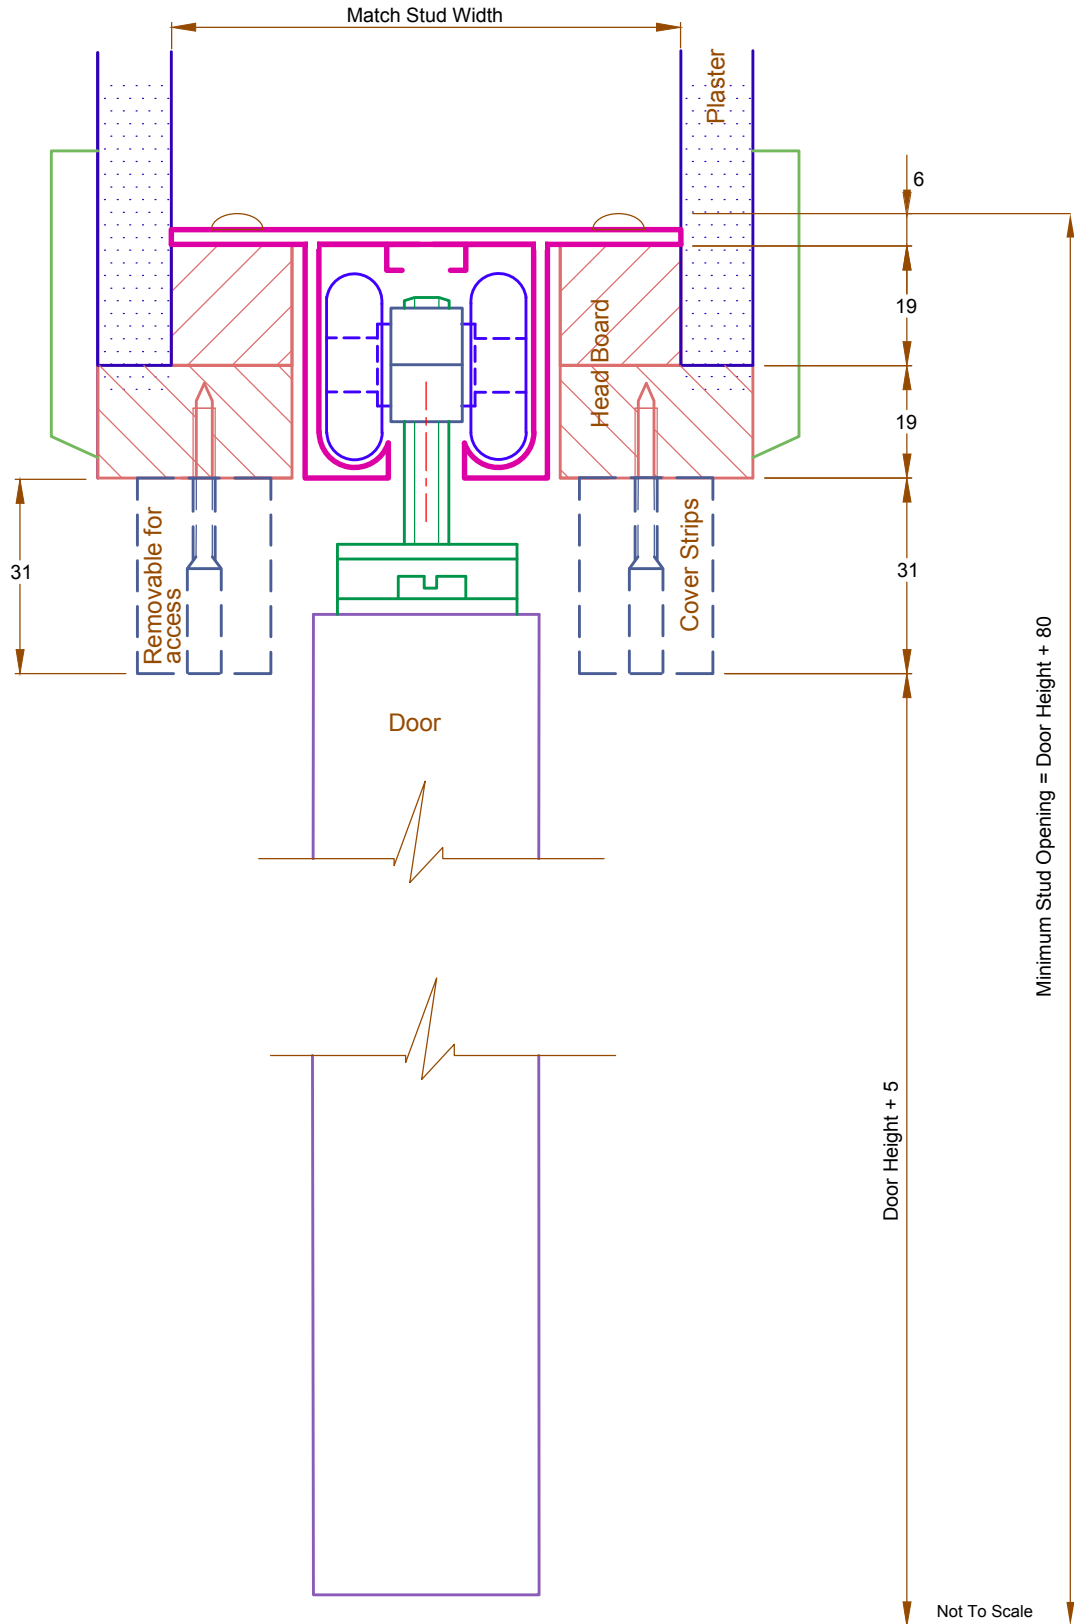

All Dimensions in mm

Not To Scale