




**ASSA ABLOY Door Group Australia PTY  
LTD T/AS Joey Cavity Frames**

ABN: 50 004 519 331  
85-89 Tulip Street, Cheltenham  
Ph (03) 5990 1777  
www.joeycavityframes.com.au  
joey.sales@assaabloy.com

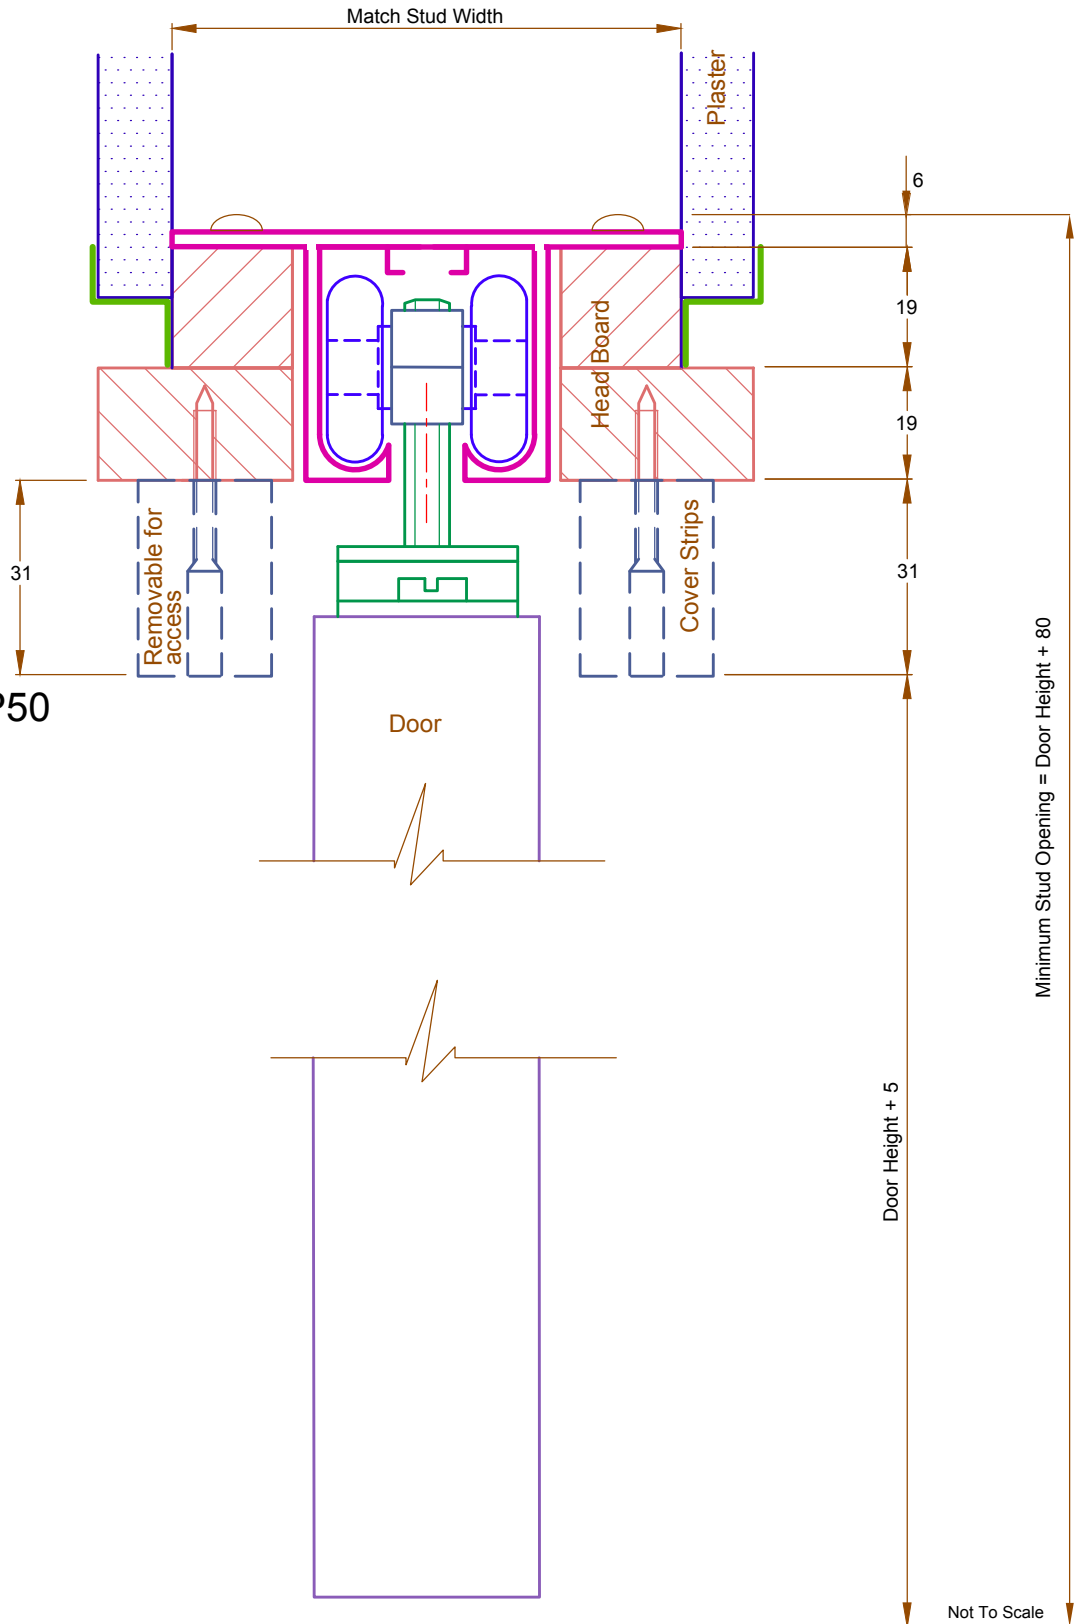

Fast Fix  
Architectural P50  
Shadow Line  
19mm Reveal  
80kg or 180kg

All Dimensions in mm

Not To Scale