




ASSA ABLOY Door Group Australia PTY LTD T/AS Joey Cavity Frames

ABN: 50 004 519 331
 85-89 Tulip Street, Cheltenham
 Ph (03) 5990 1777
www.joeycavityframes.com.au
joey.sales@assaabloy.com

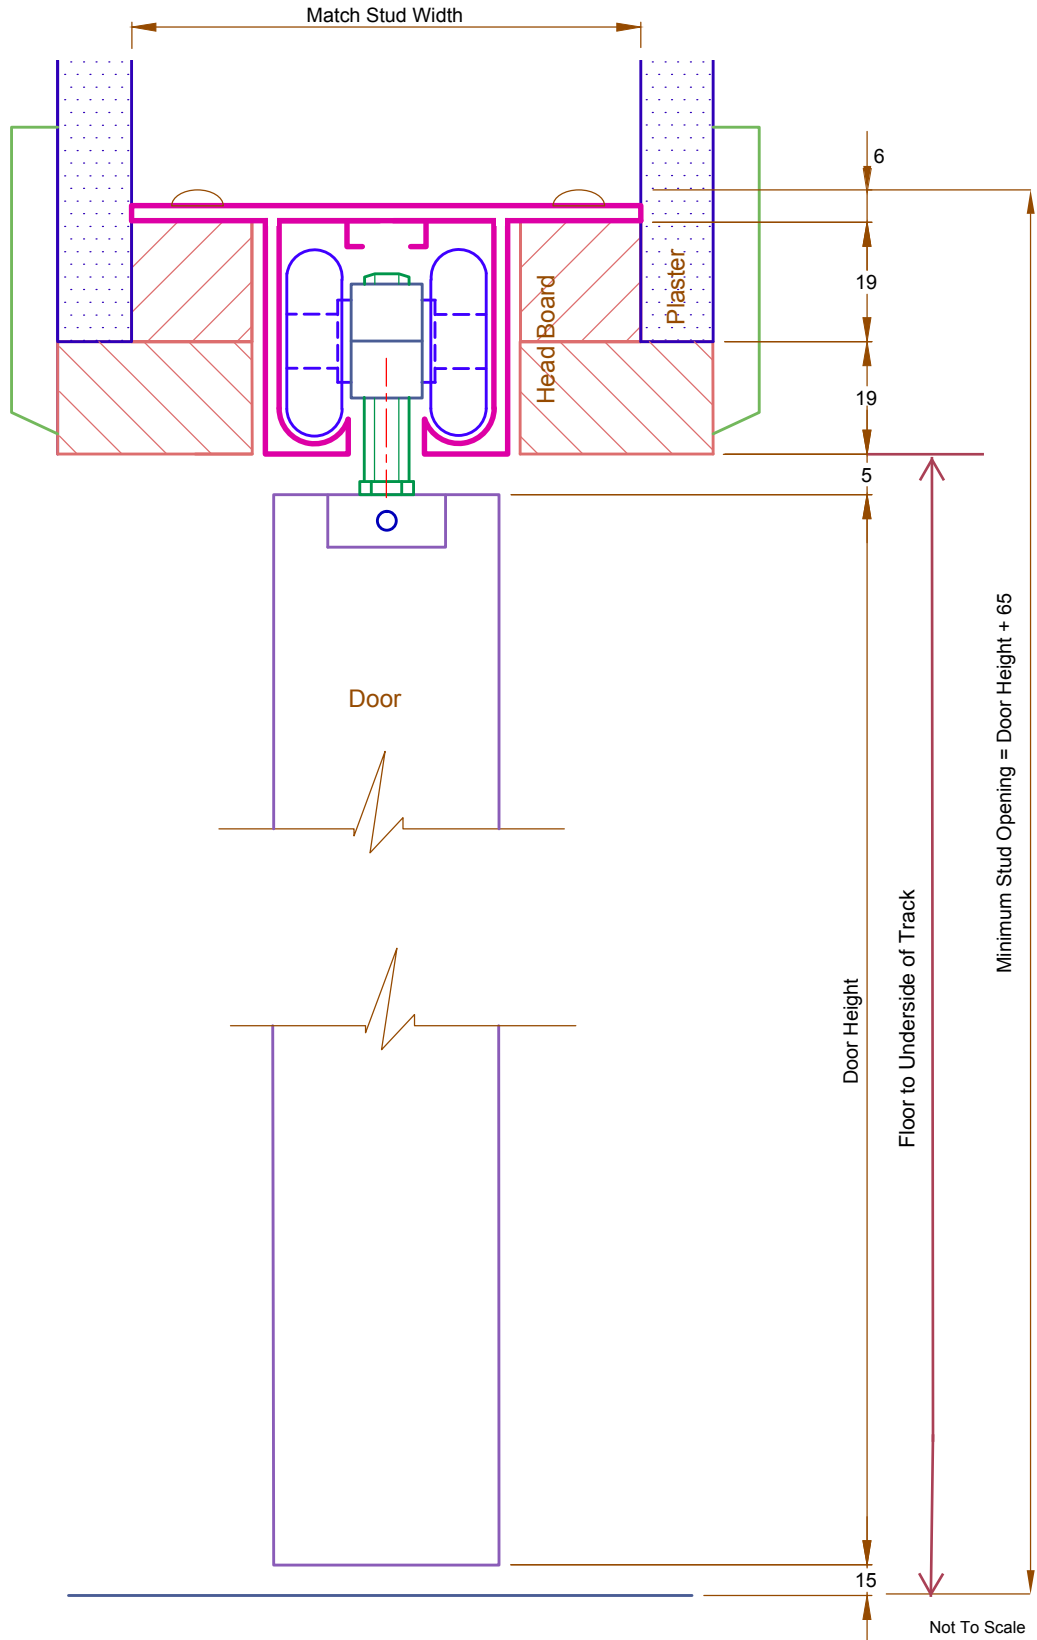

Joey Zero
 Architrave
 80kg or 180kg

All Dimensions in mm

Not To Scale