


# JOEY

CAVITY FRAMES

## ASSA ABLOY Door Group Australia PTY LTD T/AS Joey Cavity Frames

ABN: 50 004 519 331  
85-89 Tulip Street, Cheltenham  
Ph (03) 5990 1777  
[www.joeycavityframes.com.au](http://www.joeycavityframes.com.au)  
[joey.sales@assaabloy.com](mailto:joey.sales@assaabloy.com)

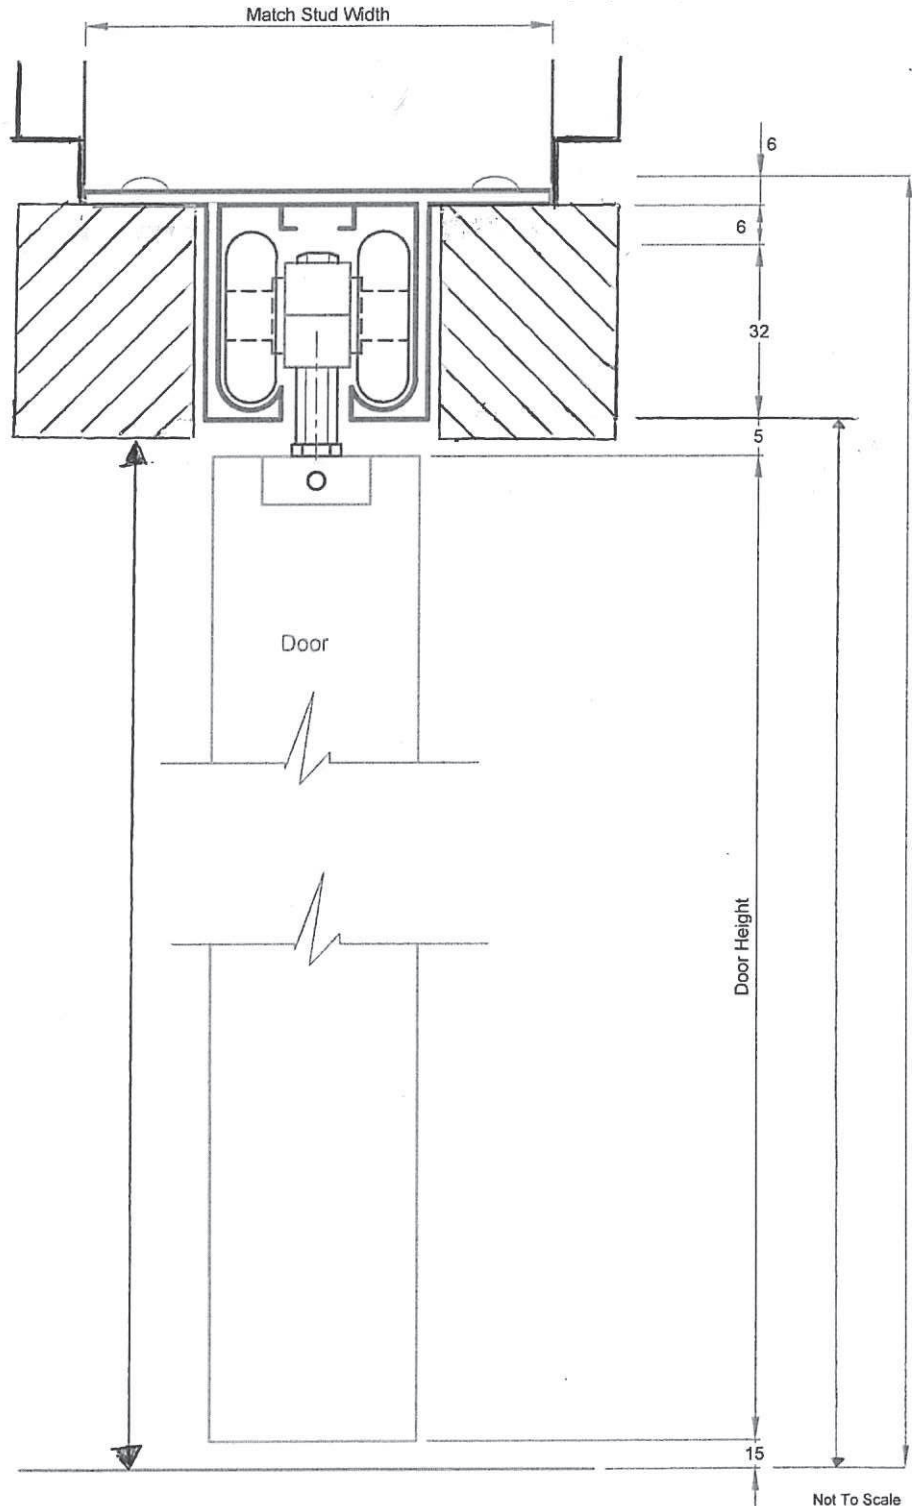

Joey Zero  
Architectural P50  
Shadow Line  
40 mm Reveal  
80kg or 180kg

All Dimensions in mm

Not To Scale